


EVACUATION DIAGRAM

NEWCASTLE MUSEUM
6 WORKSHOP WAY NEWCASTLE 2300
GROUND FLOOR

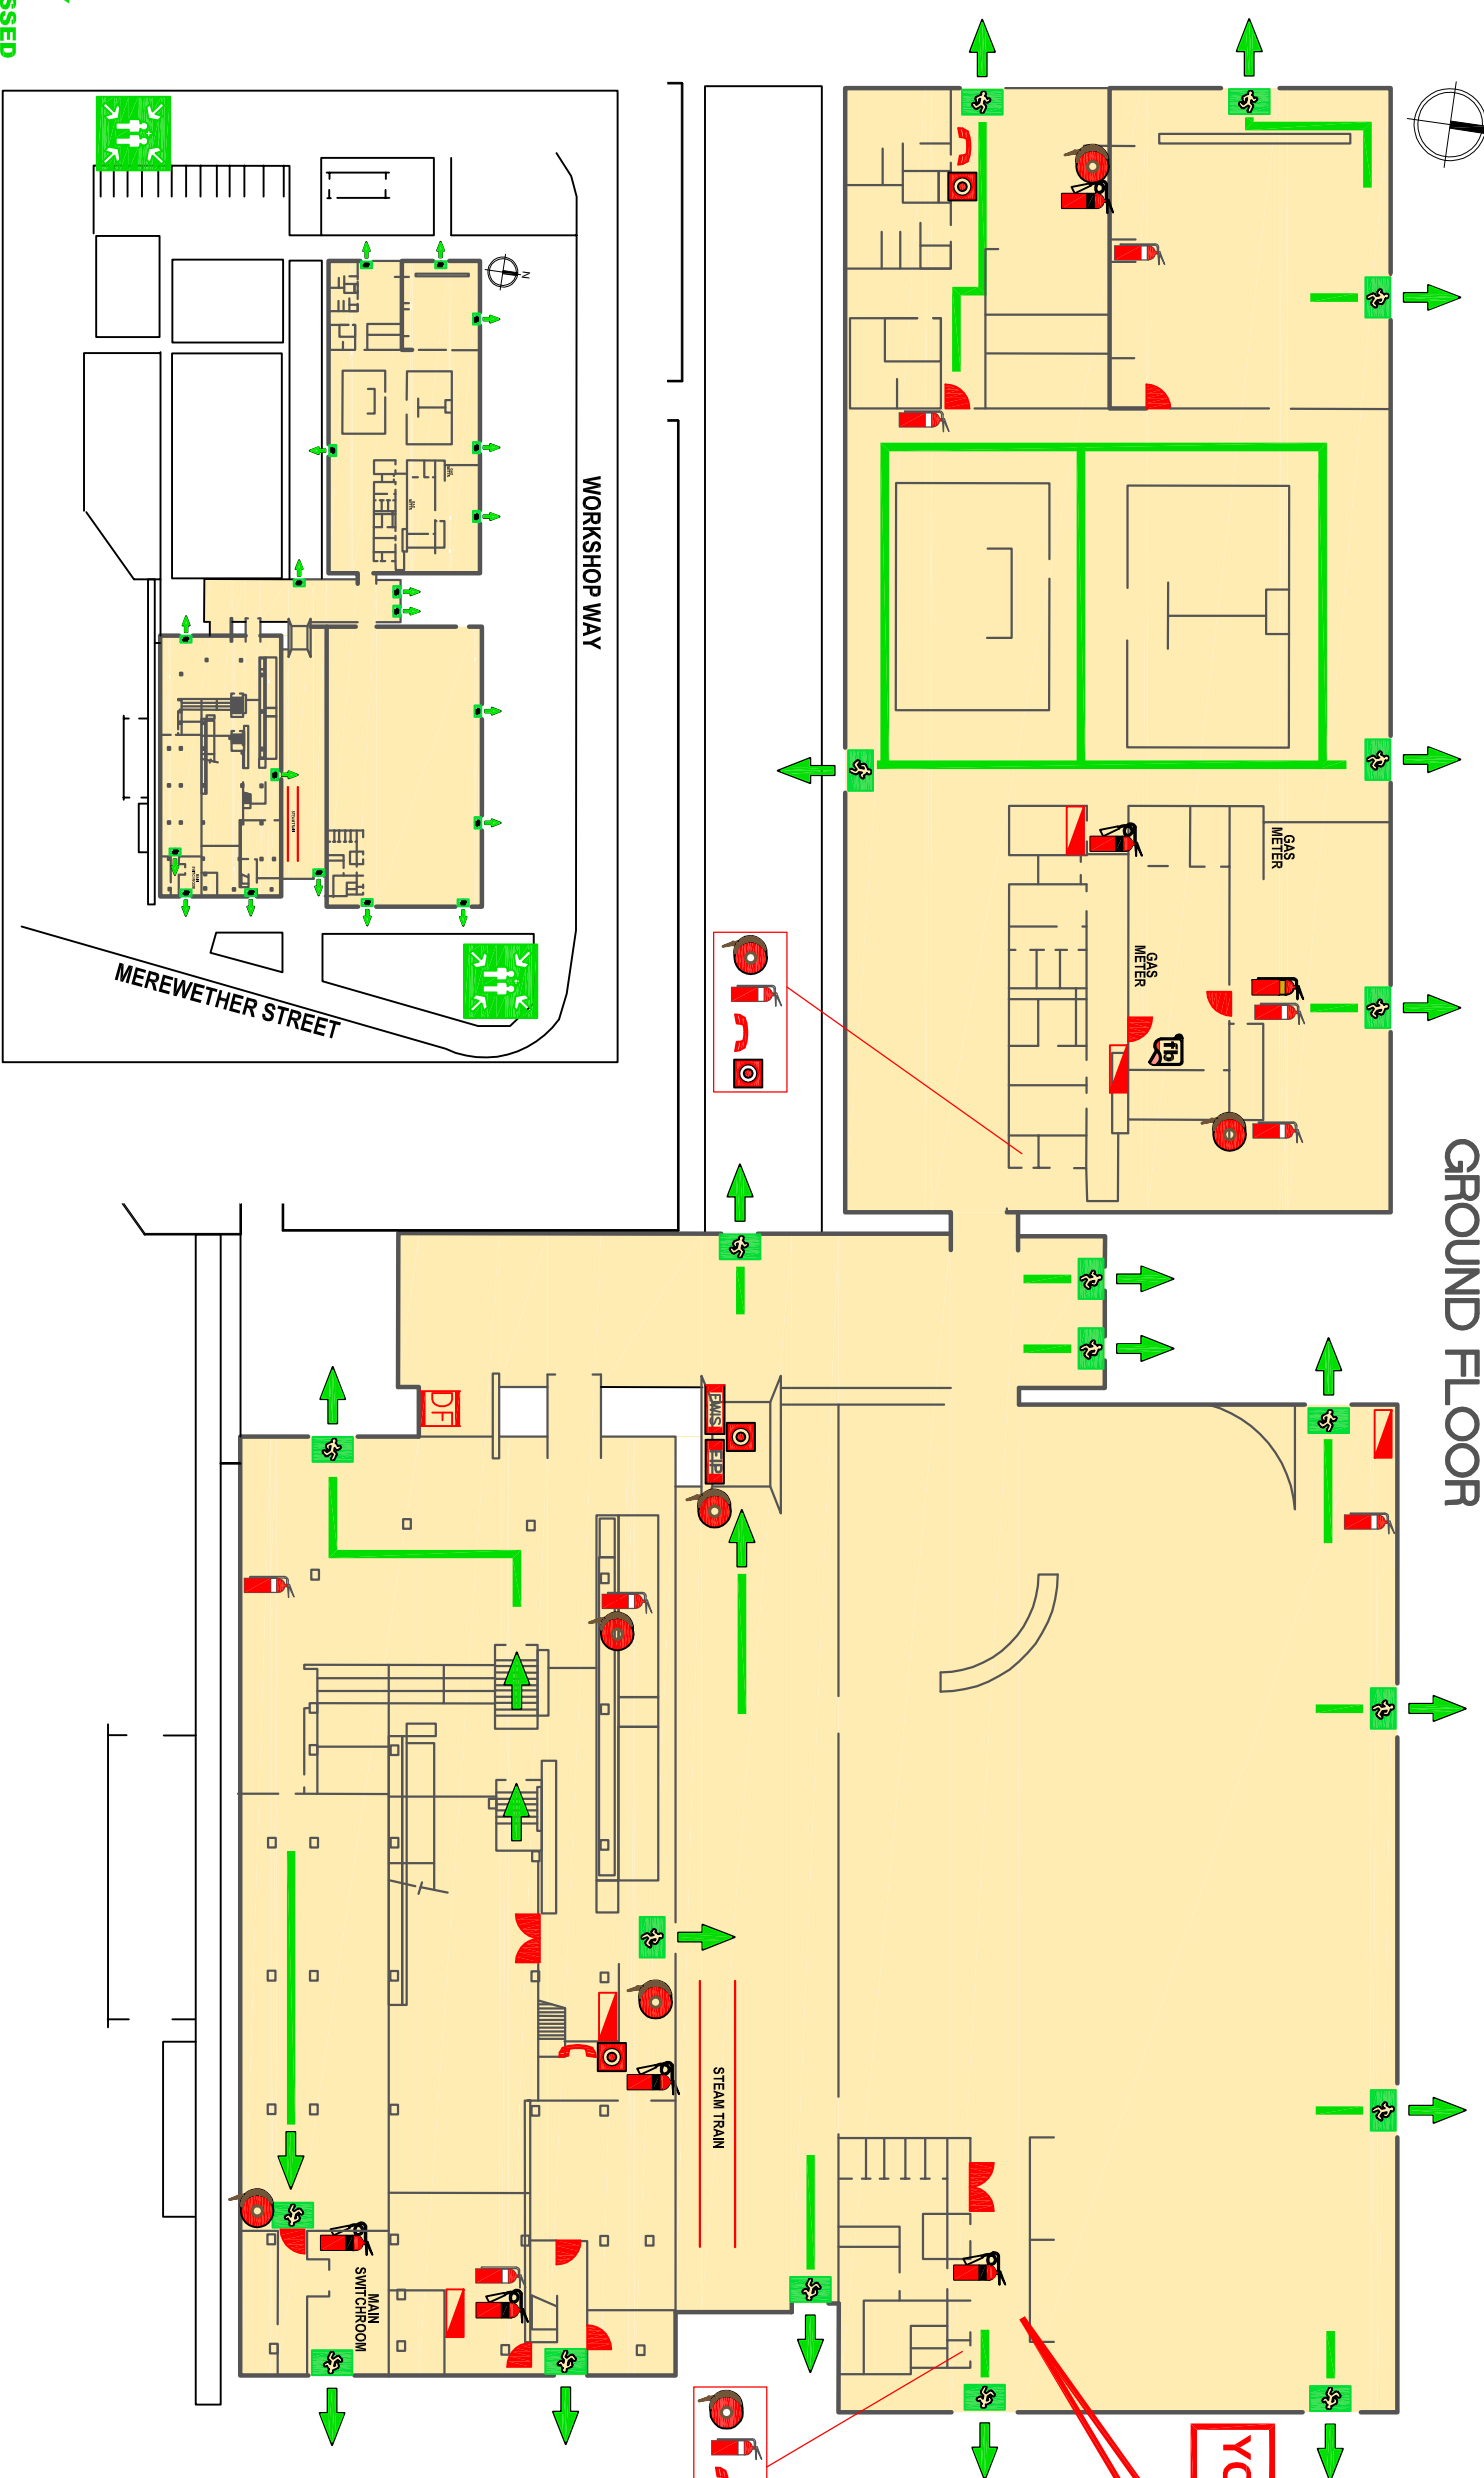

Fire Extinguisher Selection Chart

CLASS OF FIRE	A	B	C	E	F
TYPE OF FIRE	ORDINARY COMBUSTIBLE WOOD, PAPER, COMBUSTIBLE PLASTIC, etc	FLAMMABLE AND STABLE LIQUIDS	FLAMMABLE GASES	FIRE INVOLVING ELECTRICAL EQUIPMENT	FIRE INVOLVING COOKING OILS AND FAT
IDENT COLOUR	RED	BLUE	YELLOW	GREEN	BLACK
EXTINGUISHING TYPE	CARBON DIOXIDE (CO2)	WATER	DRY CHEM POWDER	WATER	DRY CHEM POWDER
EXTINGUISHER SUITABILITY	LIMITED	LIMITED	NO	YES	NO
EXTINGUISHER SUITABILITY	YES	NO	YES	NO	YES
EXTINGUISHER SUITABILITY	YES	YES	YES	YES	NO

FIRE/EMERGENCY PROCEDURES

IF YOU SEE FIRE OR SMOKE DO NOT PANIC OR SHOUT FIRE!

R REMOVE: Remove any person(s) in immediate danger, to a safe area. (If safe to do so)

A ALARM: Ensure all occupants are aware of the emergency. Dial 1000 Fire Brigade

C CONTAIN: Close doors and where possible windows to contain the fire / smoke.

E EVACUATE: Attempt to extinguish the fire only if you are trained and it safe to do so. Evacuate to Assembly Area

For all emergency services - Dial 1000
POLICE - FIRE BRIGADE - AMBULANCE

LEGEND

	EGRESS PATH		FIRE DOOR
	EXIT SIGN		BREAKGLASS STATION
	FIRE HOSE REEL		WIP PHONE
	FIRE BLANKET		DEFIBRILLATOR
	SWITCH BOARD		

DESIGNED BY: S STANBRIDGE
DRAWN BY: A ROBERTSON
DATE: 21.08.16
SCALE: NTS
VALIDITY DATE: 20.08.21

PEP Training

178 CAVES BEACH ROAD
CAVES BEACH NSW 2281
Mob. 0400 604 439
www.PEPtraining.com.au

FPA
AUSTRALIAN
Corporate Services